
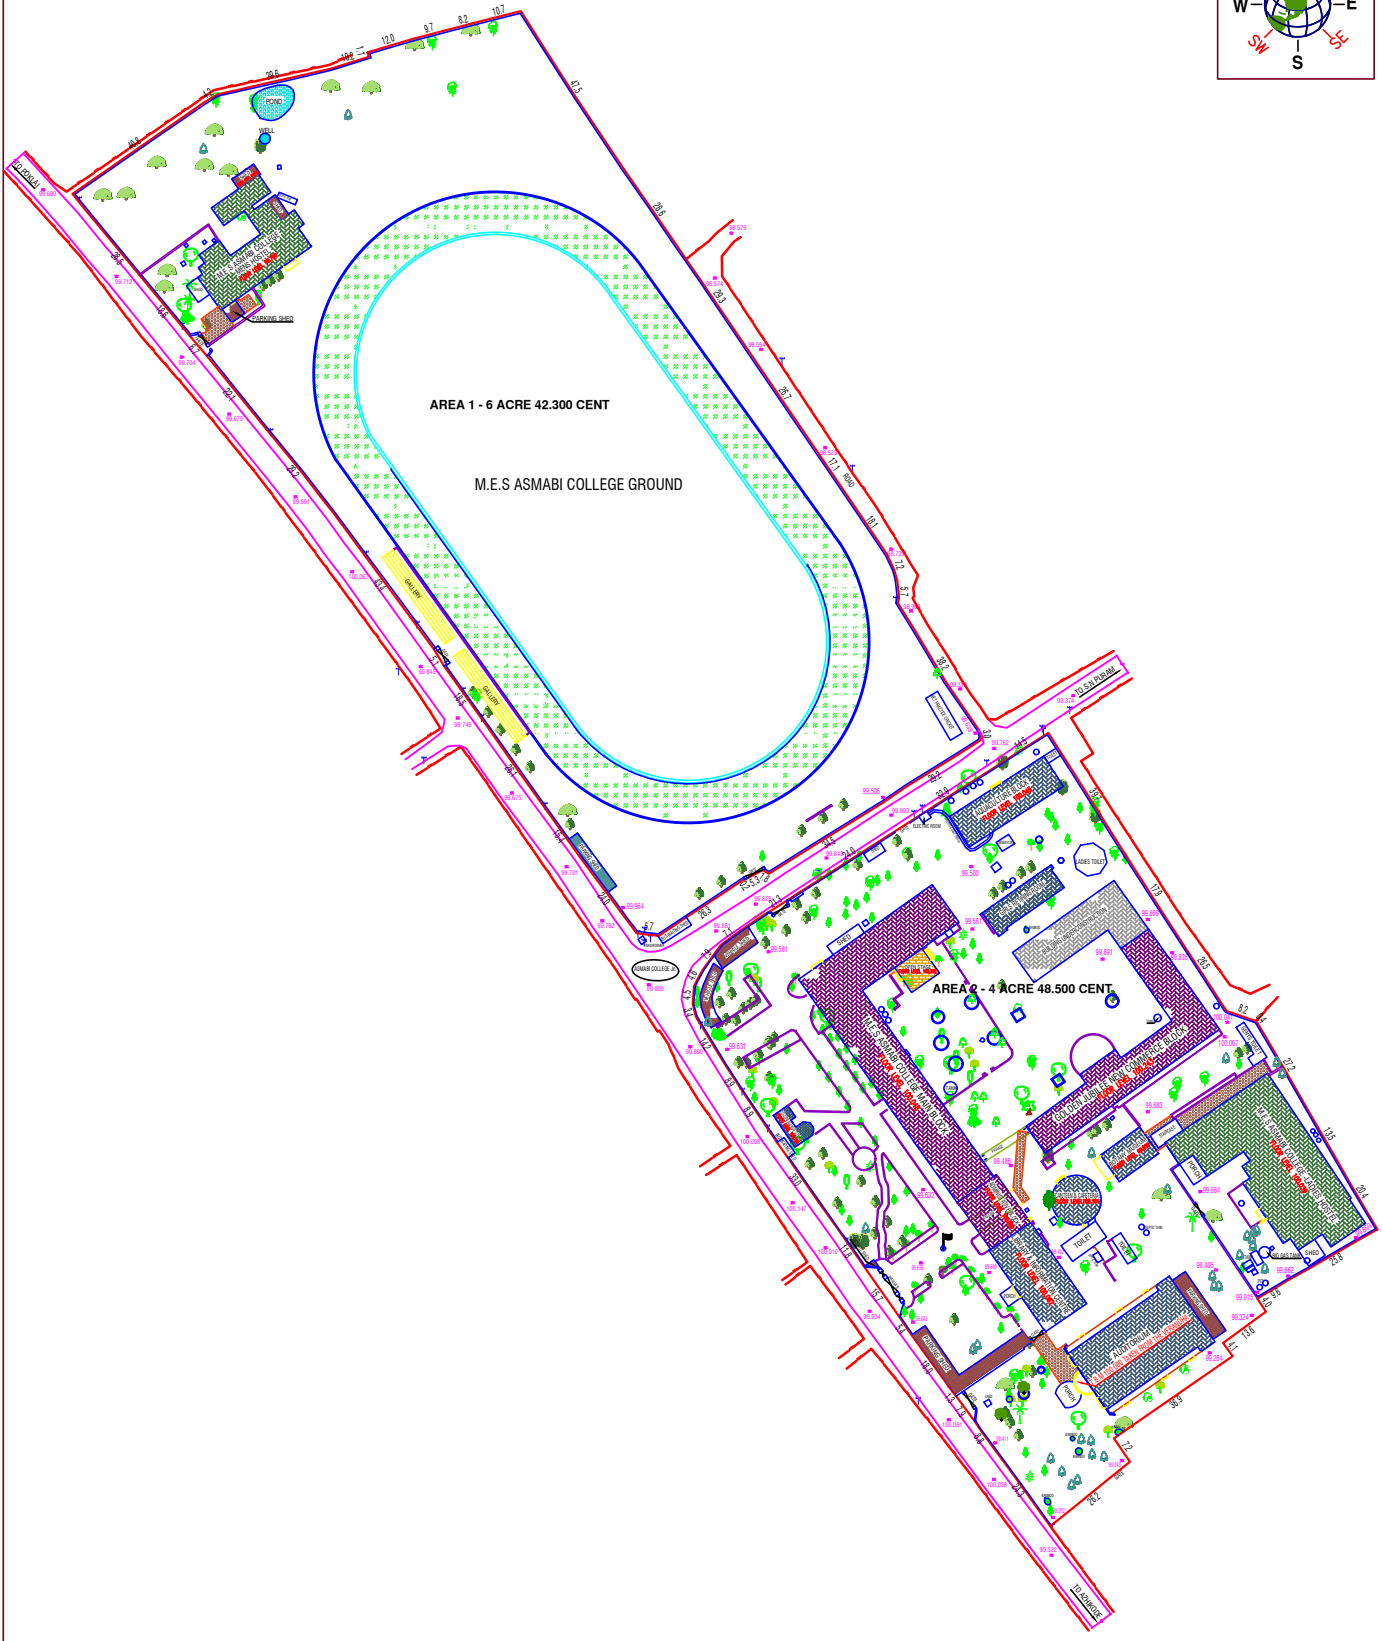


M.E.S ASMABI COLLEGE VEMBALLUR, KODUNGALLUR

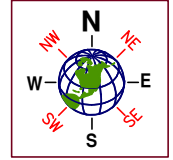

TOPOGRAPHIC PLAN WITH GRID LEVELS		
AREA DETAILS:-		
AREA 1 - 6 ACRE 42.300 CENT		
AREA 2 - 4 ACRE 48.500 CENT		
TOTAL SURVEYED AREA		
10 ACRE 90.800 CENT		
DATE	FORMAT	SCALE
20.09.21		
FILE NO : GL/6770/2021		
ALL DIMENSIONS ARE IN METRE		

LEGEND		BANYAN TREE		SAPOTTA	
COCONUT TREE	PALM	EUCALYPTUS	BLACK BERRY	BLACK BERRY	
MANGO TREE	NEEM	ANJILI	GOOSE BERRY	GOOSE BERRY	
TEAK	AQUASIA	OTHER TREE	FLAG	FLAG	
JACK TREE	SILVER OAK	KUDAMPULI	ELECTRIC POST	ELECTRIC POST	
TAMARIND	ARECANUT	KANIKONNA	SPOT LEVEL	SPOT LEVEL	100.038
CASHEW TREE	GUAVA	MAHAGONY	GRID INTERVAL	GRID INTERVAL	10M X 10M

SURVEYED BY :-
D space architects
 Edison four five building
 Kodungallur
 Mobile: 9920884903

SITE LOCATION:-
 GPS CO-ORDINATE
 10°15'59.1"N 76°08'32.7"E

REMARKS:-

POSITION OF TREES ARE BOTTOM CENTRE OF SYMBOLS